
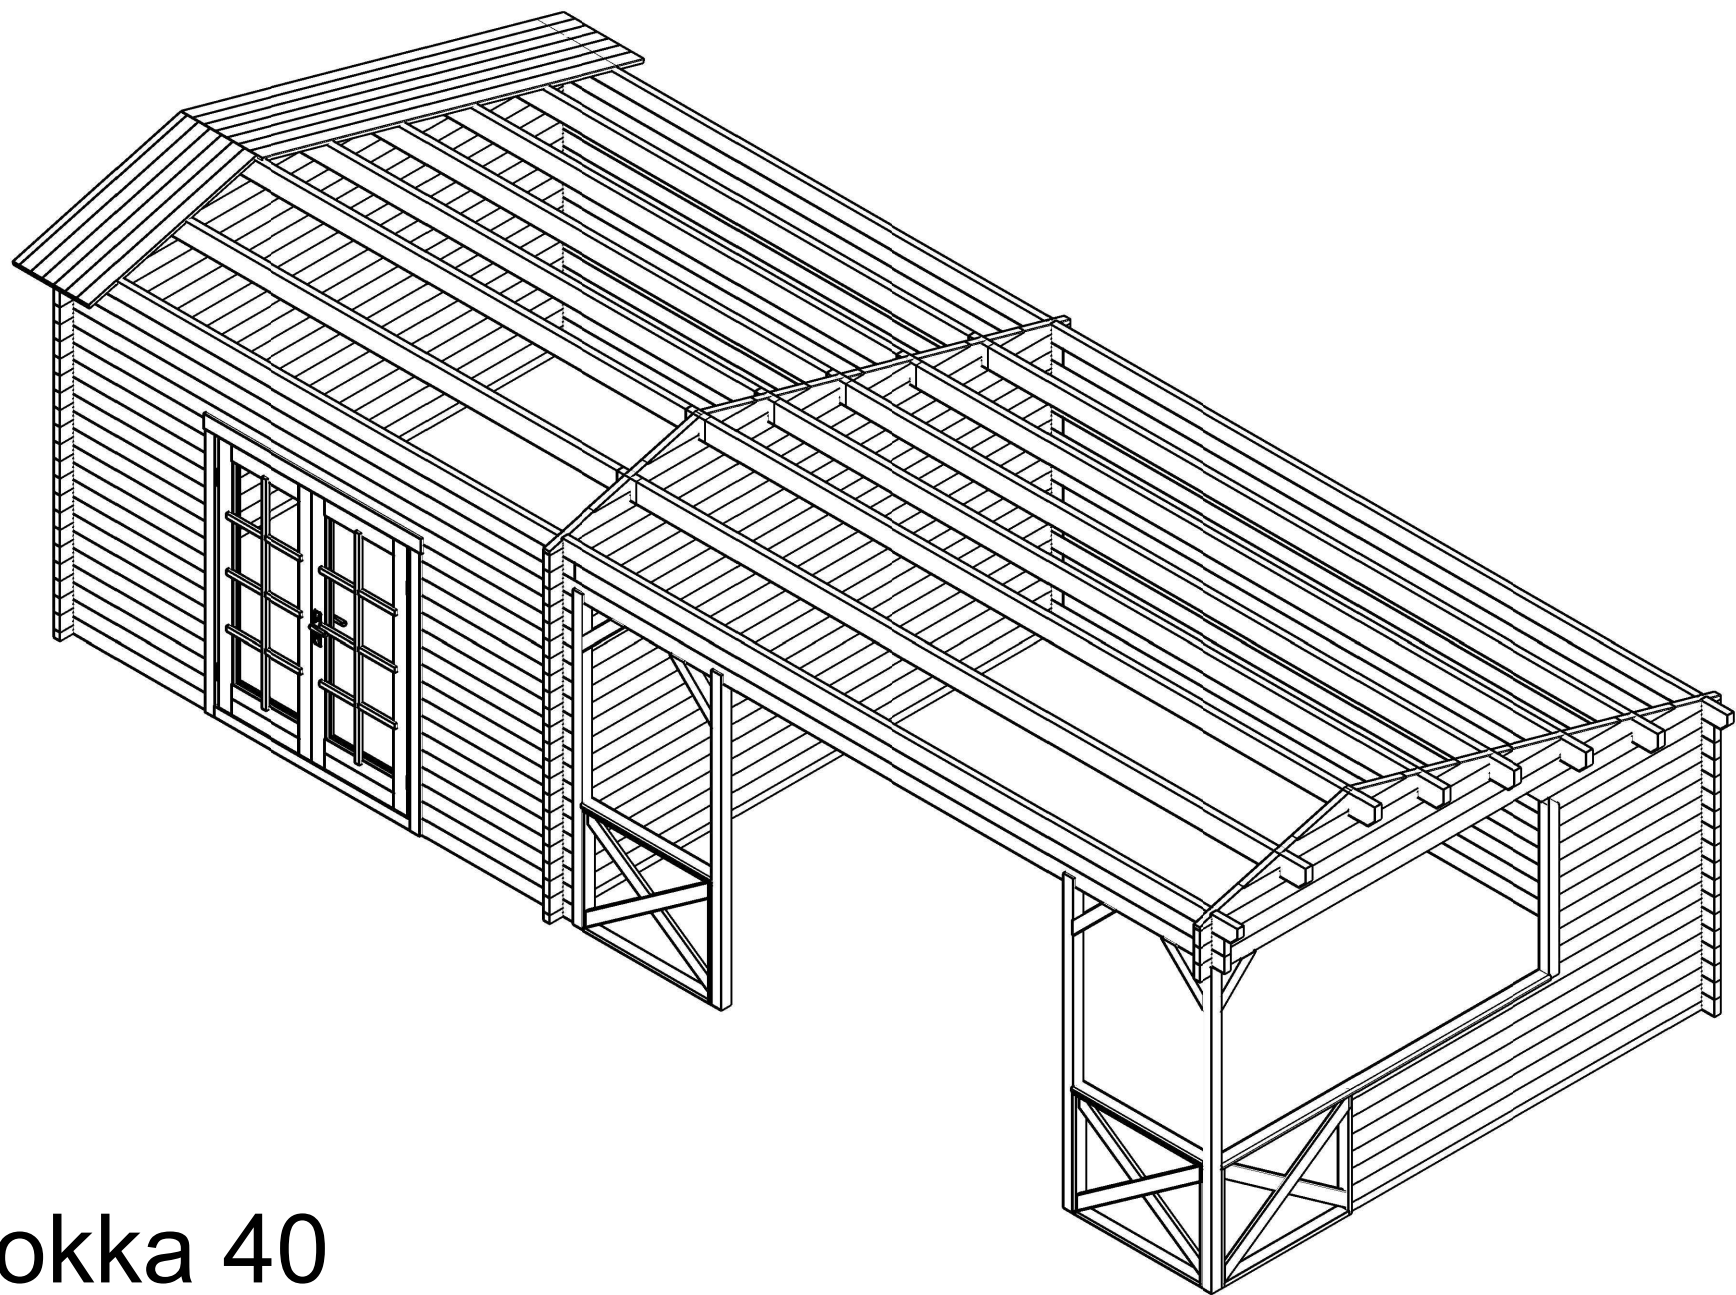
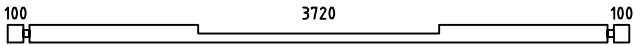
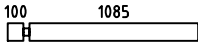
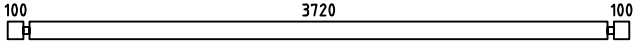
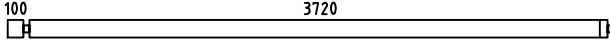
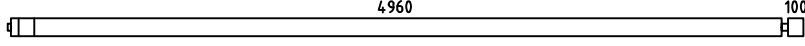
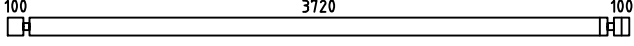
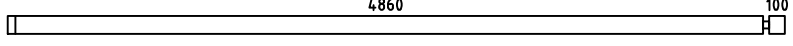
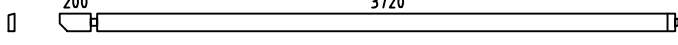
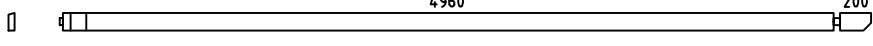
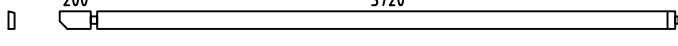
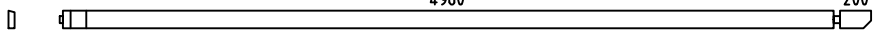
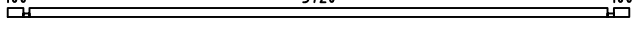
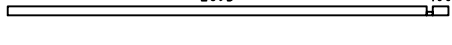
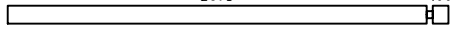
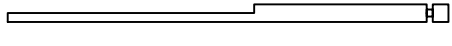
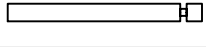
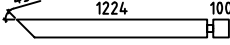
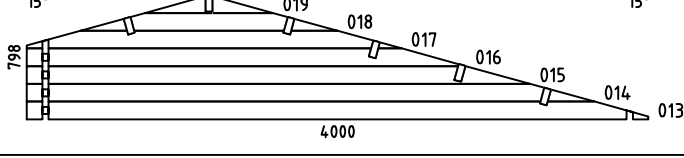
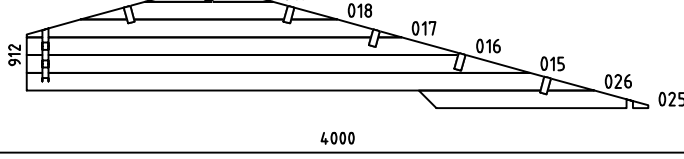
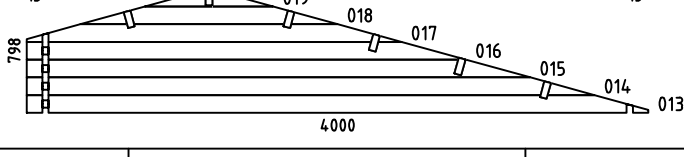
 
 
 
 
 
 
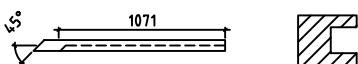
 
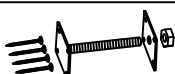
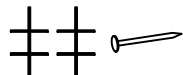


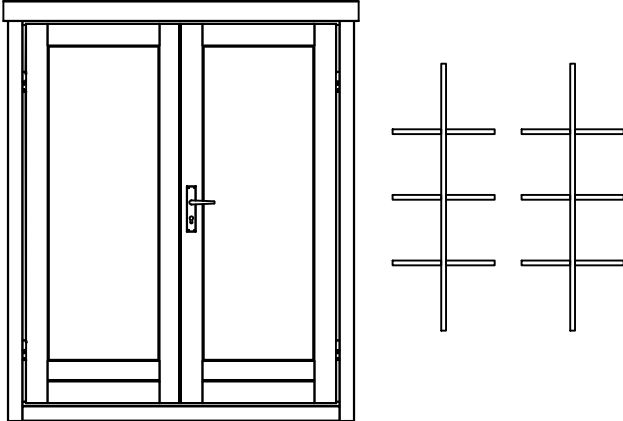


Mokka 40

Pos	Specification-Spezifikation-Specificatie-Nomenclature-Elementi-Especificacion	Qty	Profile (mm)	Lenght (mm)
001		1	40x114	4000
002		32	40x114	1225
003		36	40x114	4000
004		9	40x114	3880
005		9	40x114	5120
006		10	40x114	4000
007		10	40x114	5000
008		1	40x114	3980
009		1	40x114	5220
010		1	40x114	3980
011		1	40x114	5220
012		2	40x57	4000
020		1	40x57	2835
021		6	40x114	2835
022		1	40x114	2835
023		9	40x114	1250
024		1	40x114	1364
WA-1		1		
WB-1		1		
WC-1		1		
Kood		Materjal		File Mokka 40.dwg
				Leht 1/3


Pos	Specification-Spezifikation-Specificatie-Nomenclature-Elementi-Especificacion	Qty	Profile (mm)	Lenght (mm)
PR2	Purlin-Dakbalk-Dachpfette 52 4960 200 	5	44x144	5292
PR4	Purlin-Dakbalk-Dachpfette 52 4960 200 	1	44x144	5292
PR1	Purlin-Dakbalk-Dachpfette 200 3720 52 	5	44x144	4052
PR3	Purlin-Dakbalk-Dachpfette 200 3720 52 	1	44x144	4052
R-1	Roof board-Dachbrett-Dakplank-Volige-Tavola tetto-Tabla de tejado 	105+1	88x18	3040
		81+1	114x18	
R-2	Roof board-Dachbrett-Dakplank-Volige-Tavola tetto-Tabla de tejado 	105	88x18	1330
		81	114x18	
	-POST 8.5x8.5 	1	85x85	2400
	-POST 8.5x8.5 	2	85x85	2450
	-POST 8.5x8.5- 	1	85x85	2200
GB-1	Gable board 120-Giebelblende-Gevelplank-Planche de rive-Tavola di bordo-Tabla de borde 	2	18x120	1370
GB-2	Gable board 120-Giebelblende-Gevelplank-Planche de rive-Tavola di bordo-Tabla de borde 	2	18x120	3080
	Handrail 70-Handlauf-Leuning-Rampe-Corrimano-Pasamano 1.8x7 	1	18x70	2516
	Post diagonal 8.5x8.5 	5	85x85	500
RL-1	Roofing lath 3000-Giebelleiste-Gevellijst-Latte de rive-Listello di bordo-Listones de borde 	9	18x40	27rmt.
	U Profile-U-profil-U profiel 	1		1235
SB1	Steel bar-Stahlstange-Stalen staaf 	6	Ø14	990
SB1	Steel bar-Stahlstange-Stalen staaf-Barre d'acier-Barra di acciaio-Barra acero 	3	14	290
	Adjustable foot kit-Pfosten-träger-Paalhouder-Pied de poteau-Portapilastri-Base para poste 	4		
D	Diamond 	2		
	Double door kit ISO-Doppeltür satz-Dubbele deur set-Kit double porte-Kit porta-Kit para puerta 	1	4xØ5x70 2xØ3x25 4xØ5x90	
	Nail 1.6x30-Nagel-Spijker-Clou-Chiodo-Clavo 	20	1.6x30	
	Railing 2-Geländer-Traliewerk-Balustrade-Ringhiera-Barandilla 	3	1000x800	
Kood		Materjal		File Mokka 4.0.dwg
				Leht 2/3

Pos	Specification-Spezifikation-Specificatie-Nomenclature-Elementi-Especificacion	Qty	Profile (mm)	Lenght (mm)
	D00R 1540x1850 DD08-8 H 1540x1850-40 ISO 	1		
Kood	Materjal	File Mokka 40.dwg	Leht	3/3


H = 1.600 m
TOTAL: 32.29 m2

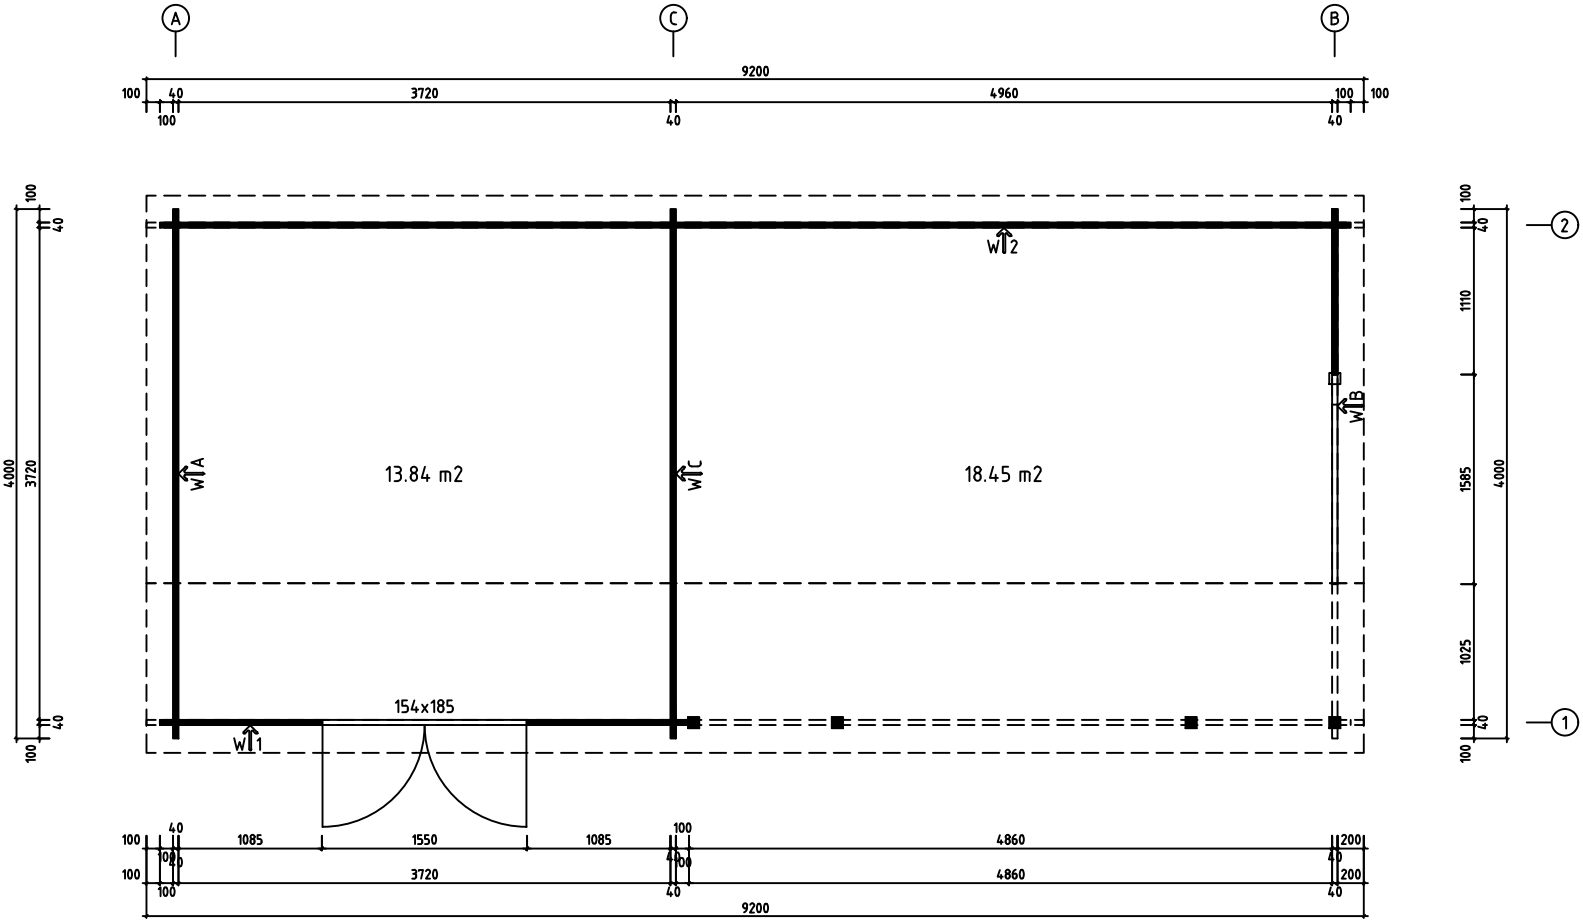

0 0.5m 1m 2m	
Model	Mokka 40
Client	PLAN
Material	40x114
Company	Scale 1:40
File	Date 18.10.2023
Mokka 40.dwg	

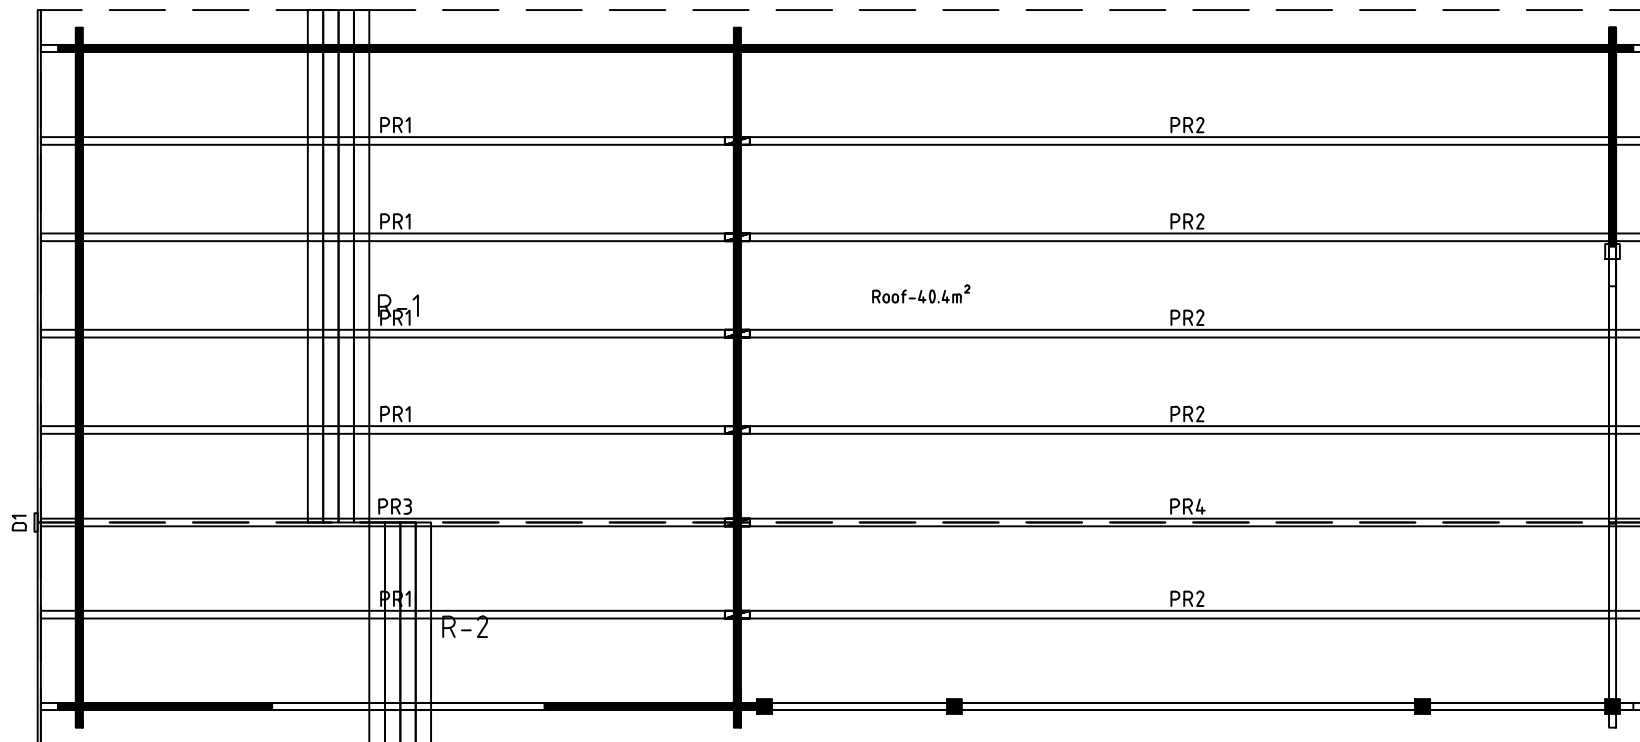


Model	Mokka 40	Page	ROOF
Client		Scale	1:40
Material	40x114	Date	18.10.2023
Company		File	Mokka 40.dwg

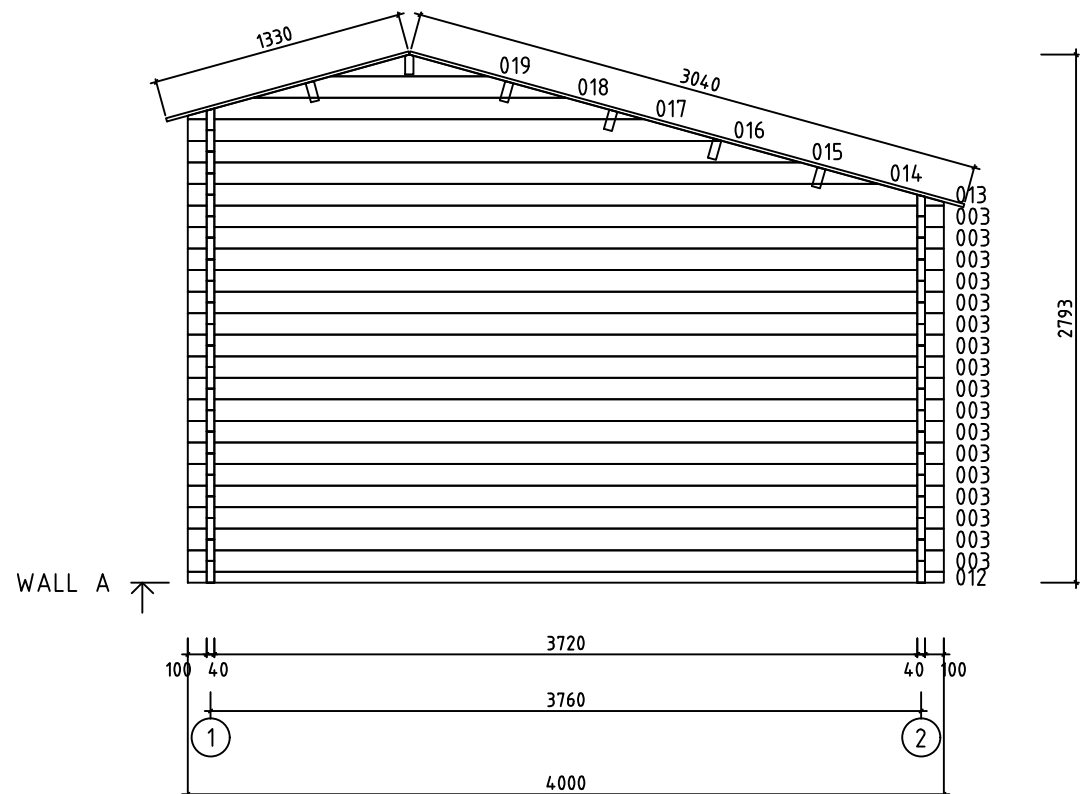


0 0.5m 1.0m 2.0m

Model	Mokka 40	Page	2
Client		Scale	1:40
Material	4x11.4	Date	18.10.2023
Company		File	Mokka 40.dwg

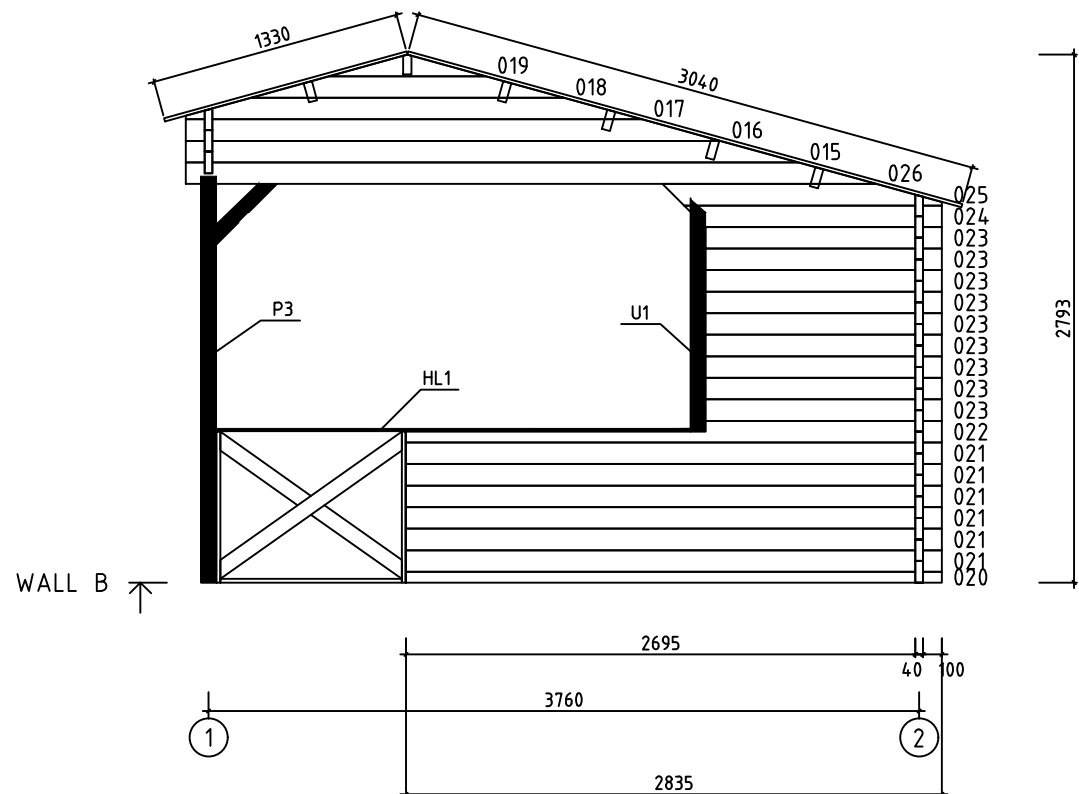





0 0.5m 1.0m 2.0m

Model	Mokka 40	Page	3
Client		Scale	1:40
Material	4x11.4	Date	18.10.2023
Company		File	Mokka 40.dwg

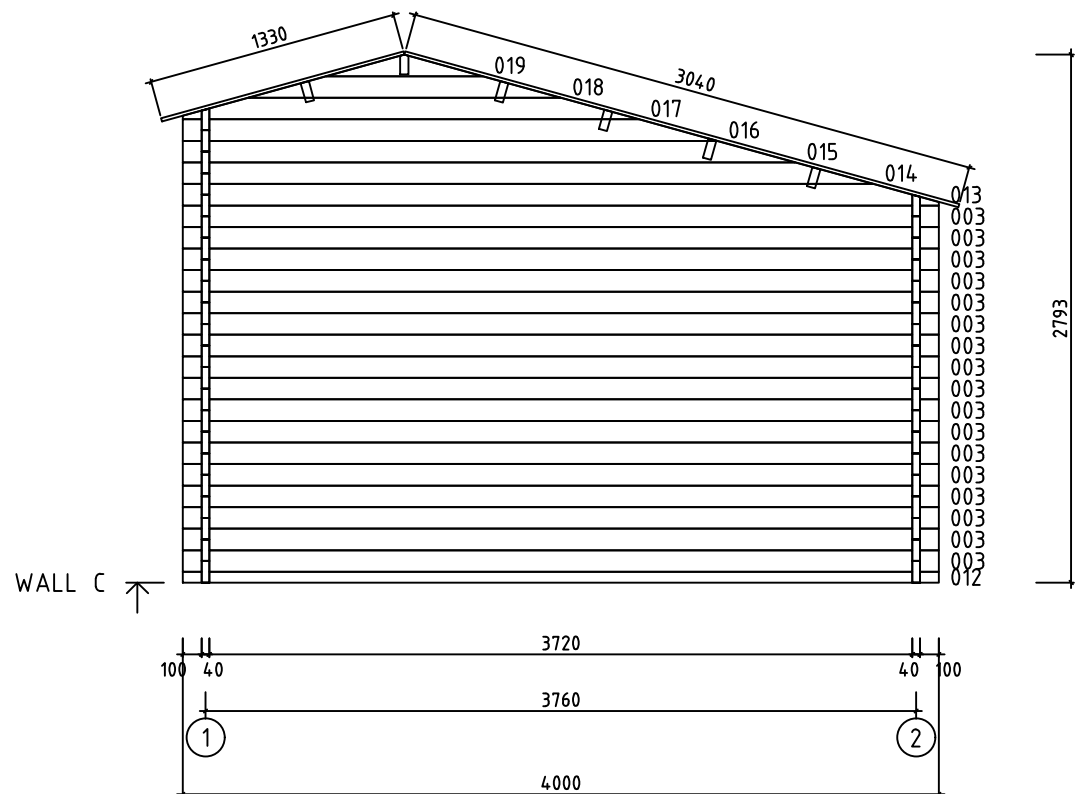

0 0.5m 1.0m 2.0m

Model	Mokka 40	Page	4
Client		Scale	1:40
Material	4x11.4	Date	18.10.2023
Company		File	Mokka 40.dwg

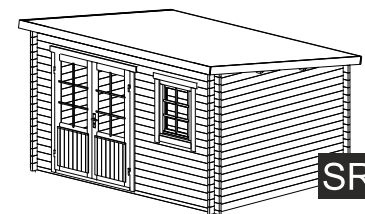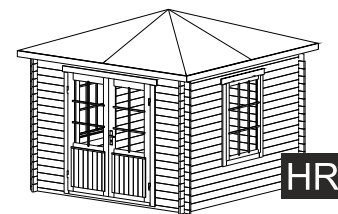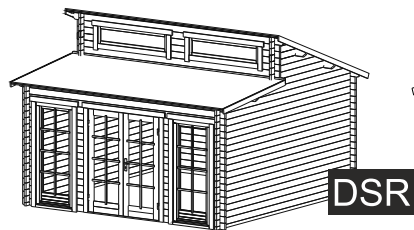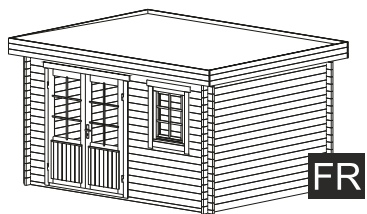



FR

DSR

GR

HR

SR

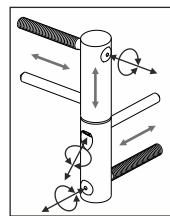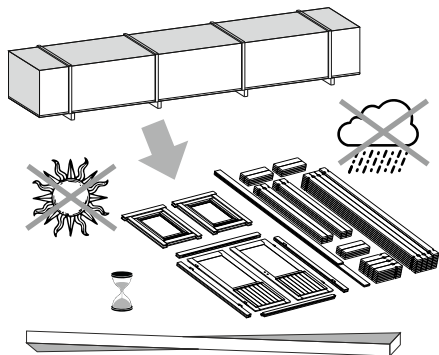


ADJUSTABLE HINGES

3.

TYPE- A
5x90


OPTIONS

4.

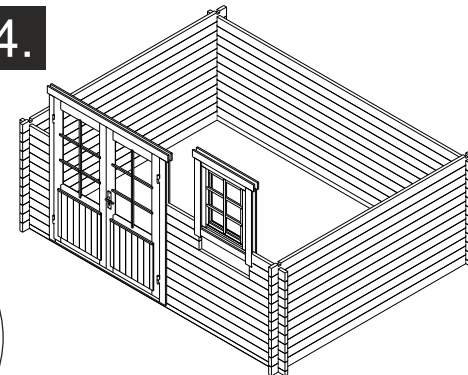


OPTIONS

5.

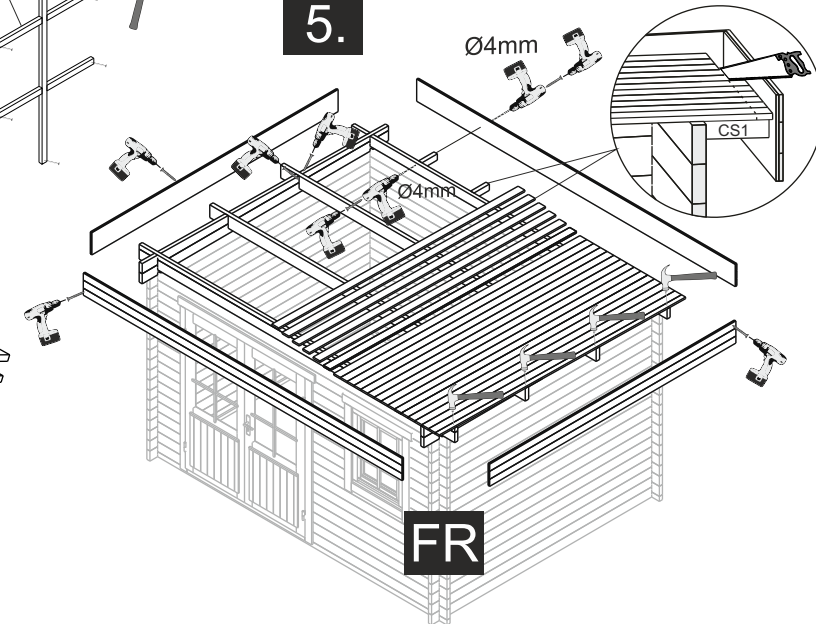


FR

1.

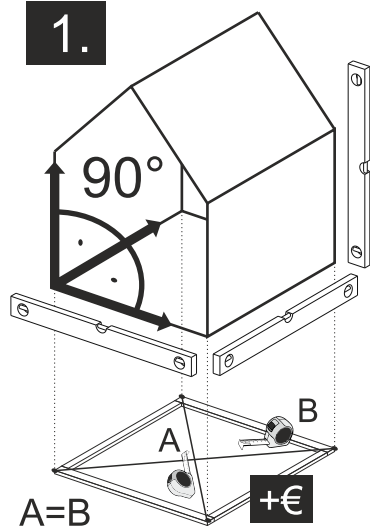

TYPE- B
4x60

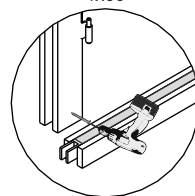


TYPE- A
5x70

NB!


OPTIONS

2.

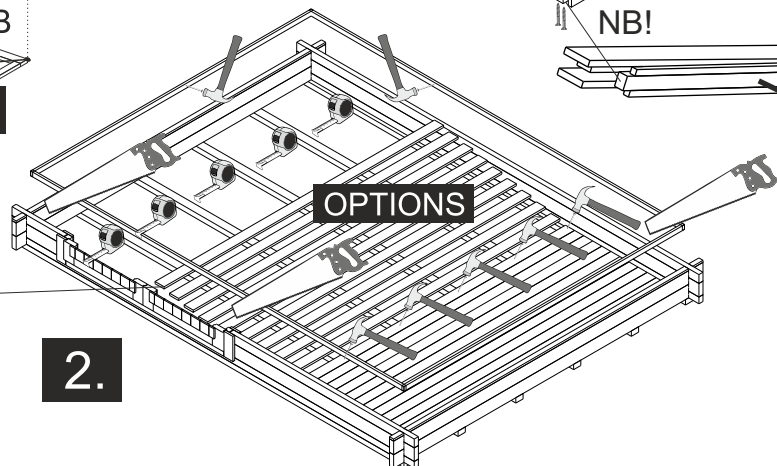


The guide is illustrative. This guide is not project specification.
Der Leitfaden ist illustrativ. Dieser Leitfaden ist keine Projektspezifikation.
De gids is illustratief. Deze gids is geen projectspecificatie.

5.

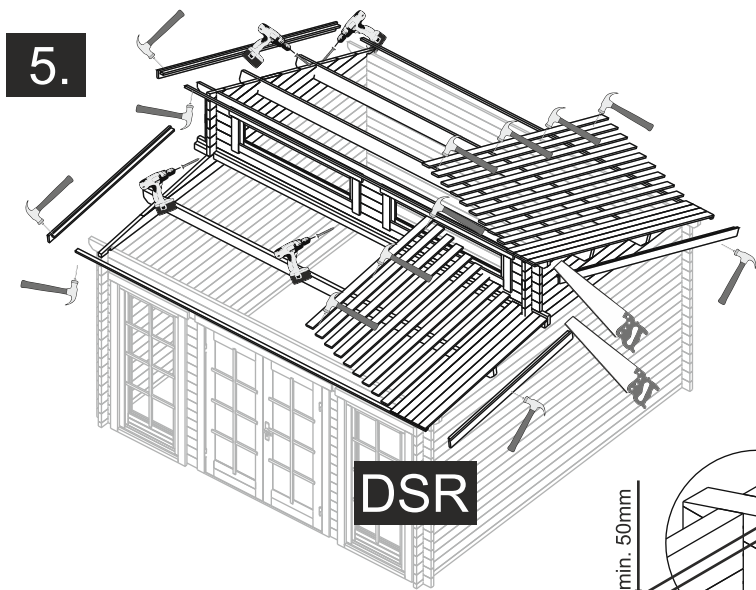


DSR

5.


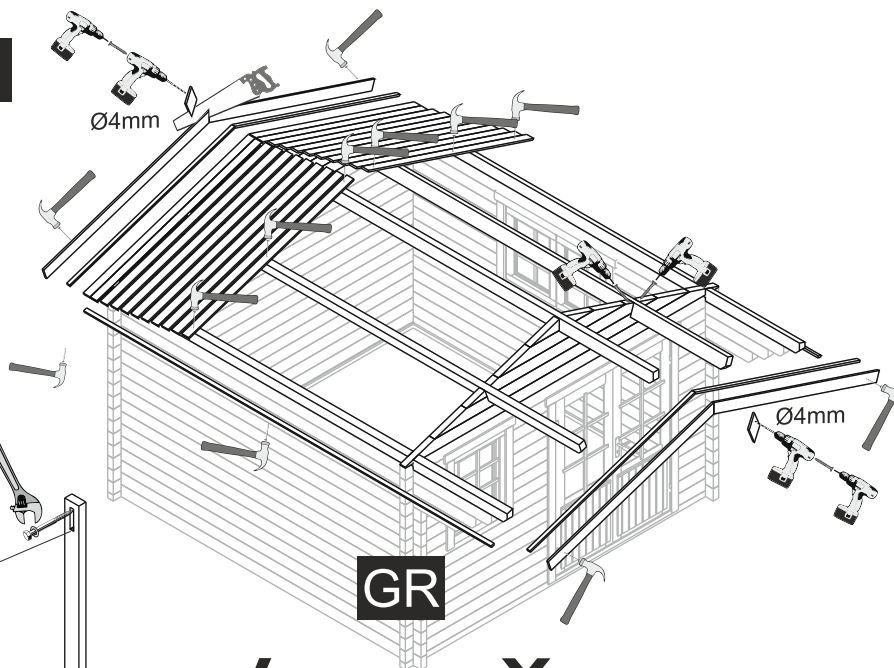


GR

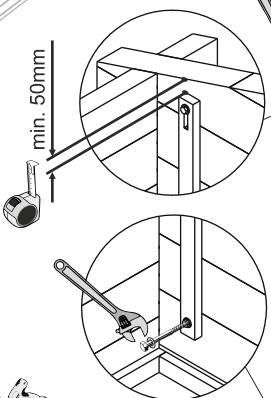


min. 50mm

Ø10mm

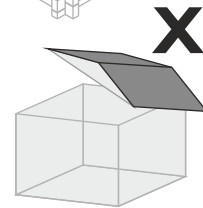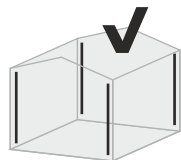


OPTIONS- STORM BRACES

5.

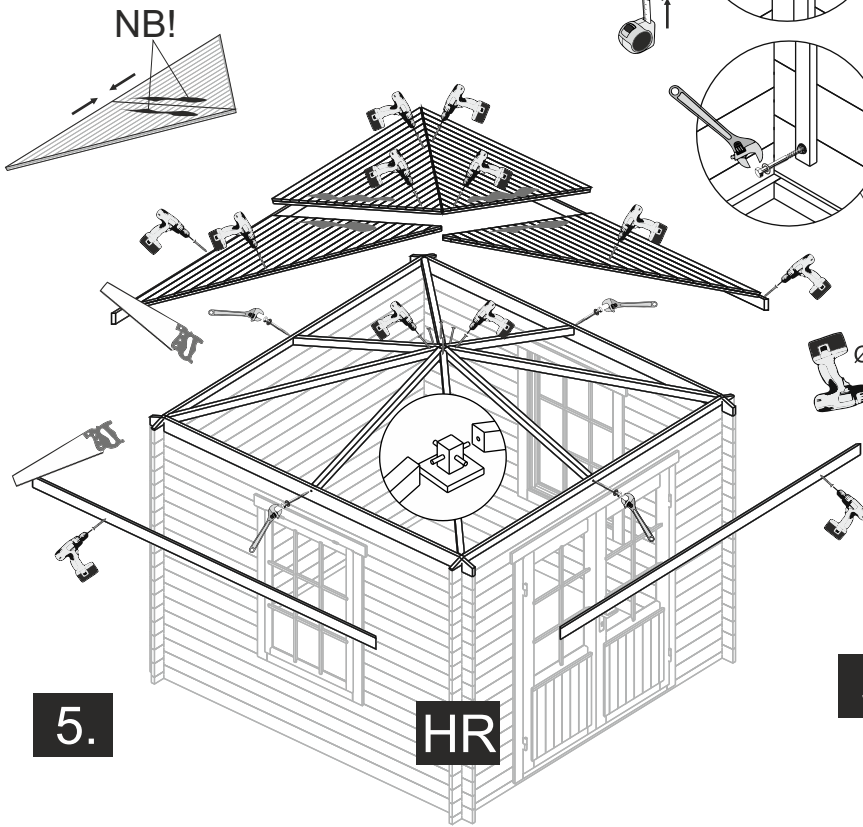

HR


5.

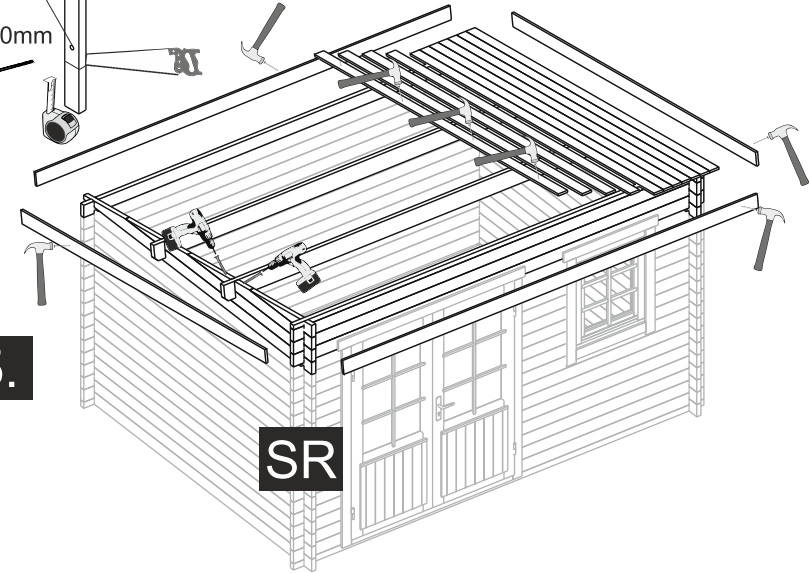


SR

OPTIONS

SB1

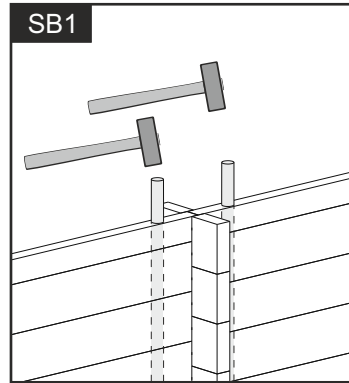


SBT1- TOP

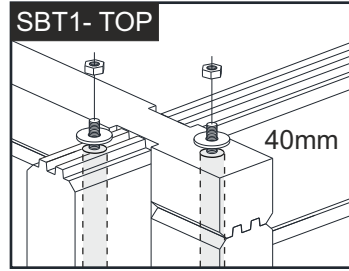

40mm

SBT1- BOTTOM

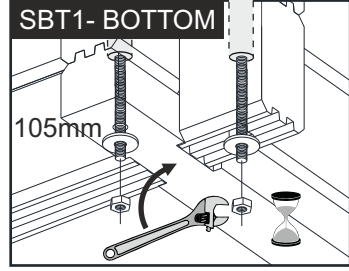

105mm

POST

